

Colorado School of Mines
C+PKII
(Classroom + Parking Garage 2)

COMMUNITY MEETING
GOLDEN, CO | 2022.07.28





AGENDA

PROJECT GOALS & VISION

SITE PLAN

CLASSROOM BUILDING & PARKING GARAGE DESIGN

- FLOOR PLANS
- EXTERIOR DESIGN

PROJECT SCHEDULE

PROJECT LOCATION



SITE PLAN

GROUND LEVEL

CLASSROOM BUILDING

LEVEL 1:	10,128 SF
LEVEL 2:	13,103 SF
LEVEL 3:	13,103 SF
LEVEL 4:	13,103 SF
TOTAL GSF:	49,437 SF

PARKING GARAGE

TYPICAL LEVEL (X6):	48,752 SF
TOTAL PKG COUNT (155EA):	929 STALLS*
TOTAL GSF:	284,907 SF
TOTSL GSF (W/ CORES)	288,927 SF

SITE DIAGRAM


SCALE: 1/32" = 1'-0"



- BUILDING ENTRY
- PEDESTRIAN CIRCULATION
- FIRE LANE
- VEHICULAR CIRCULATION
- SERVICE ACCESS
- ELECTRICAL LINE
- VERTICAL CIRCULATION
- PARKING GARAGE
- PROPOSED DEVELOPMENT
- UPCOMING DEVELOPMENT
- EXISTING BUILDING
- WATER QUALITY ZONE
- LANDSCAPED AREA


PARKING TOTALS

PHASE	PRE DEVELOPMENT	POST DEVELOPMENT
LOT H	104	
CTLM	188	
LOT I	166	
LOT J	124	
TOTAL	582	1123

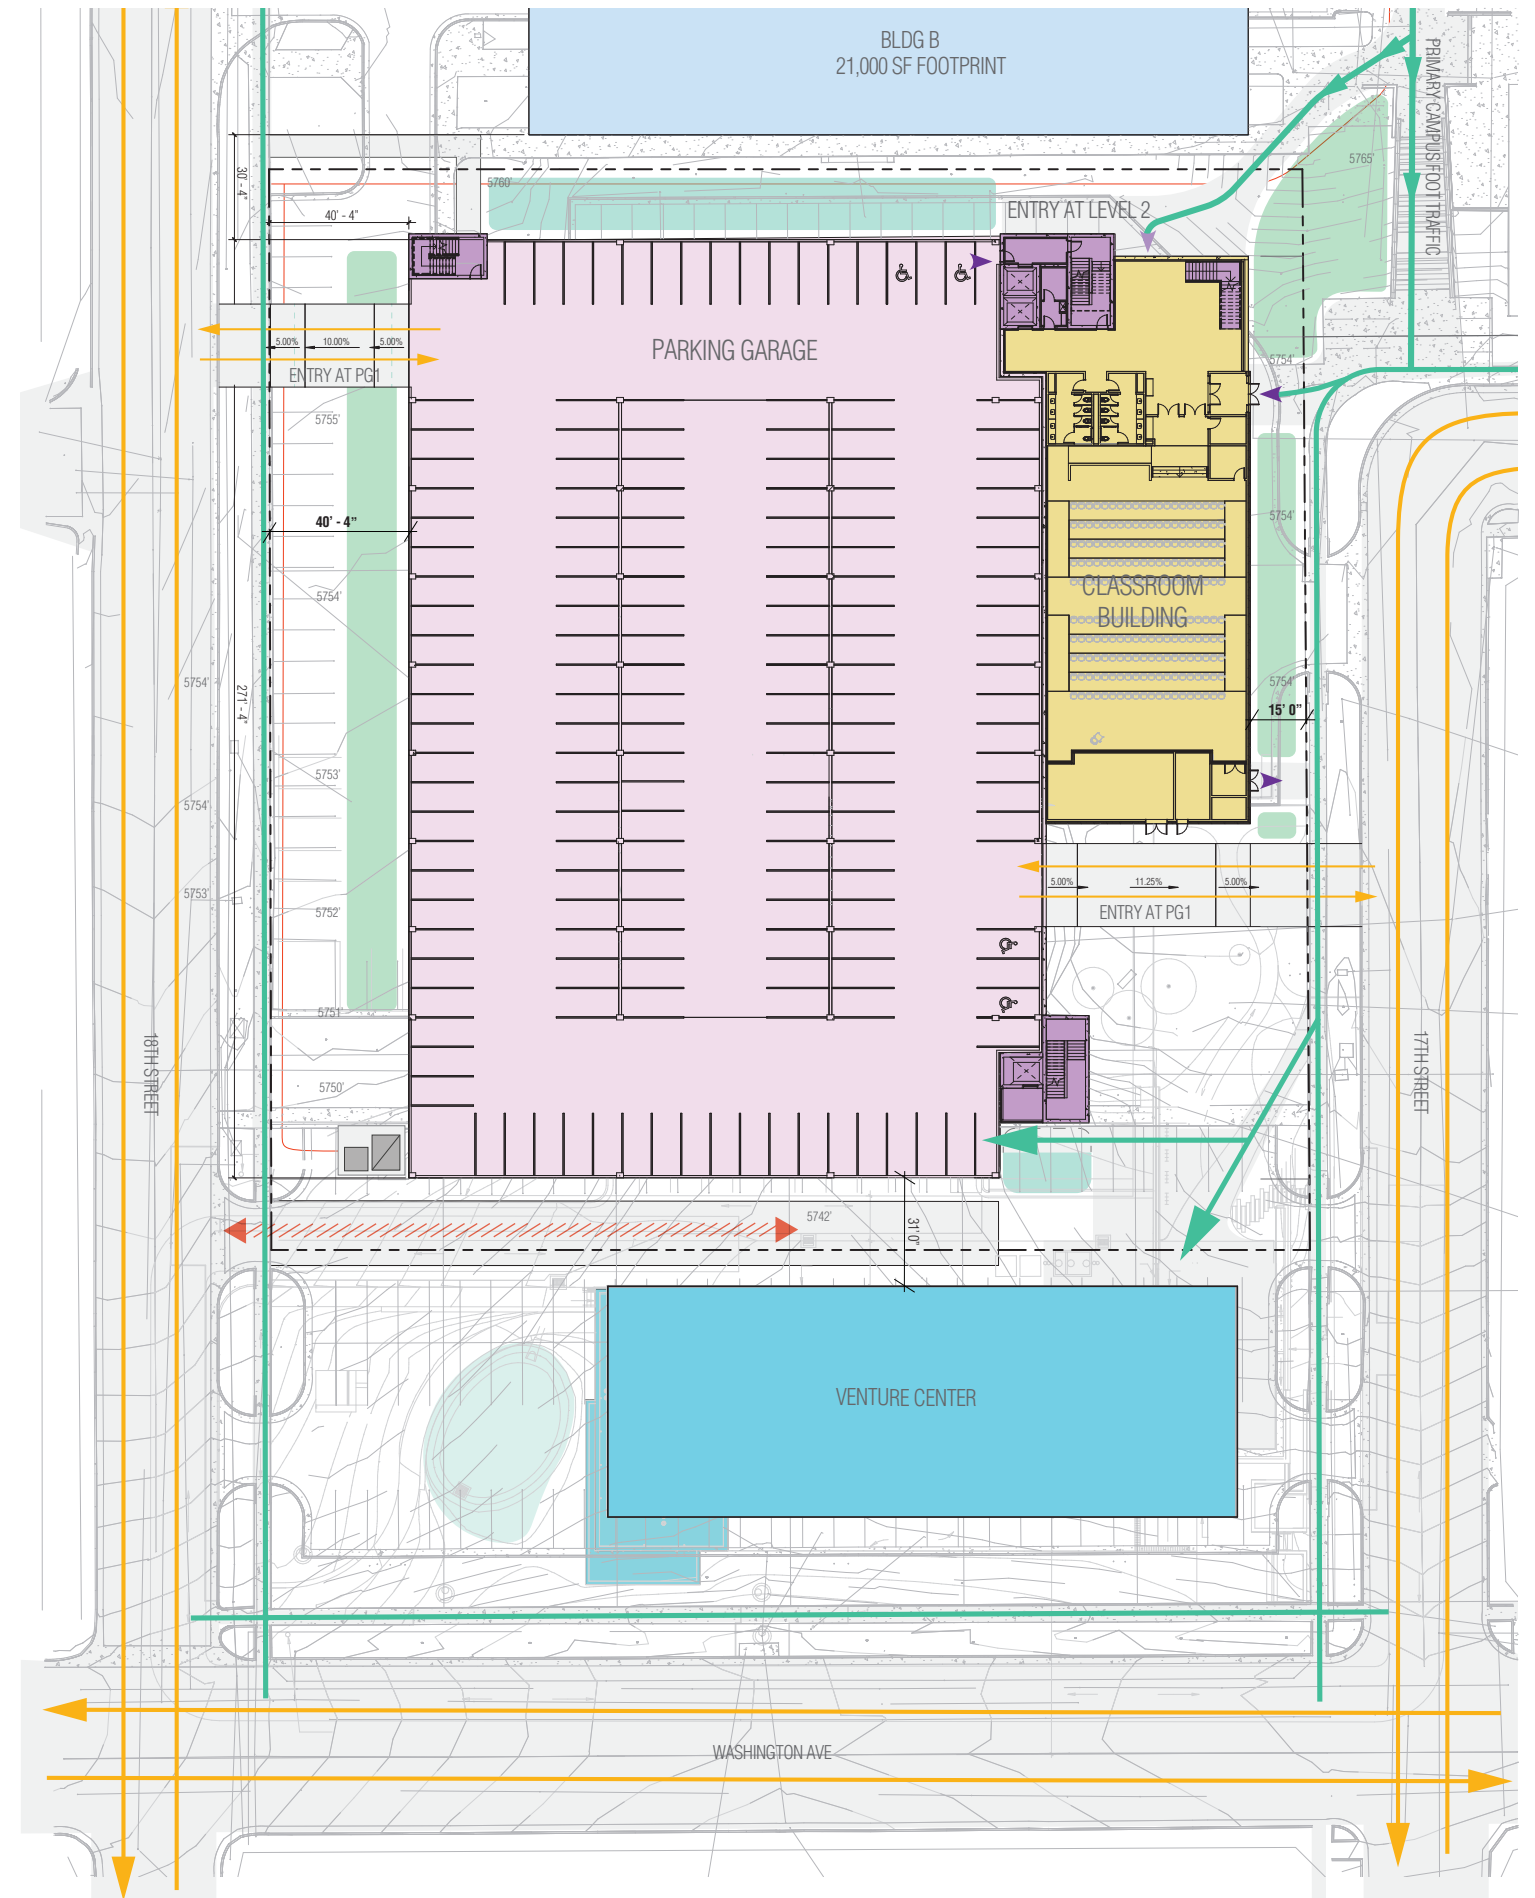

EXTERIOR BUILDING MASSING

NORTHEAST AXON VIEW

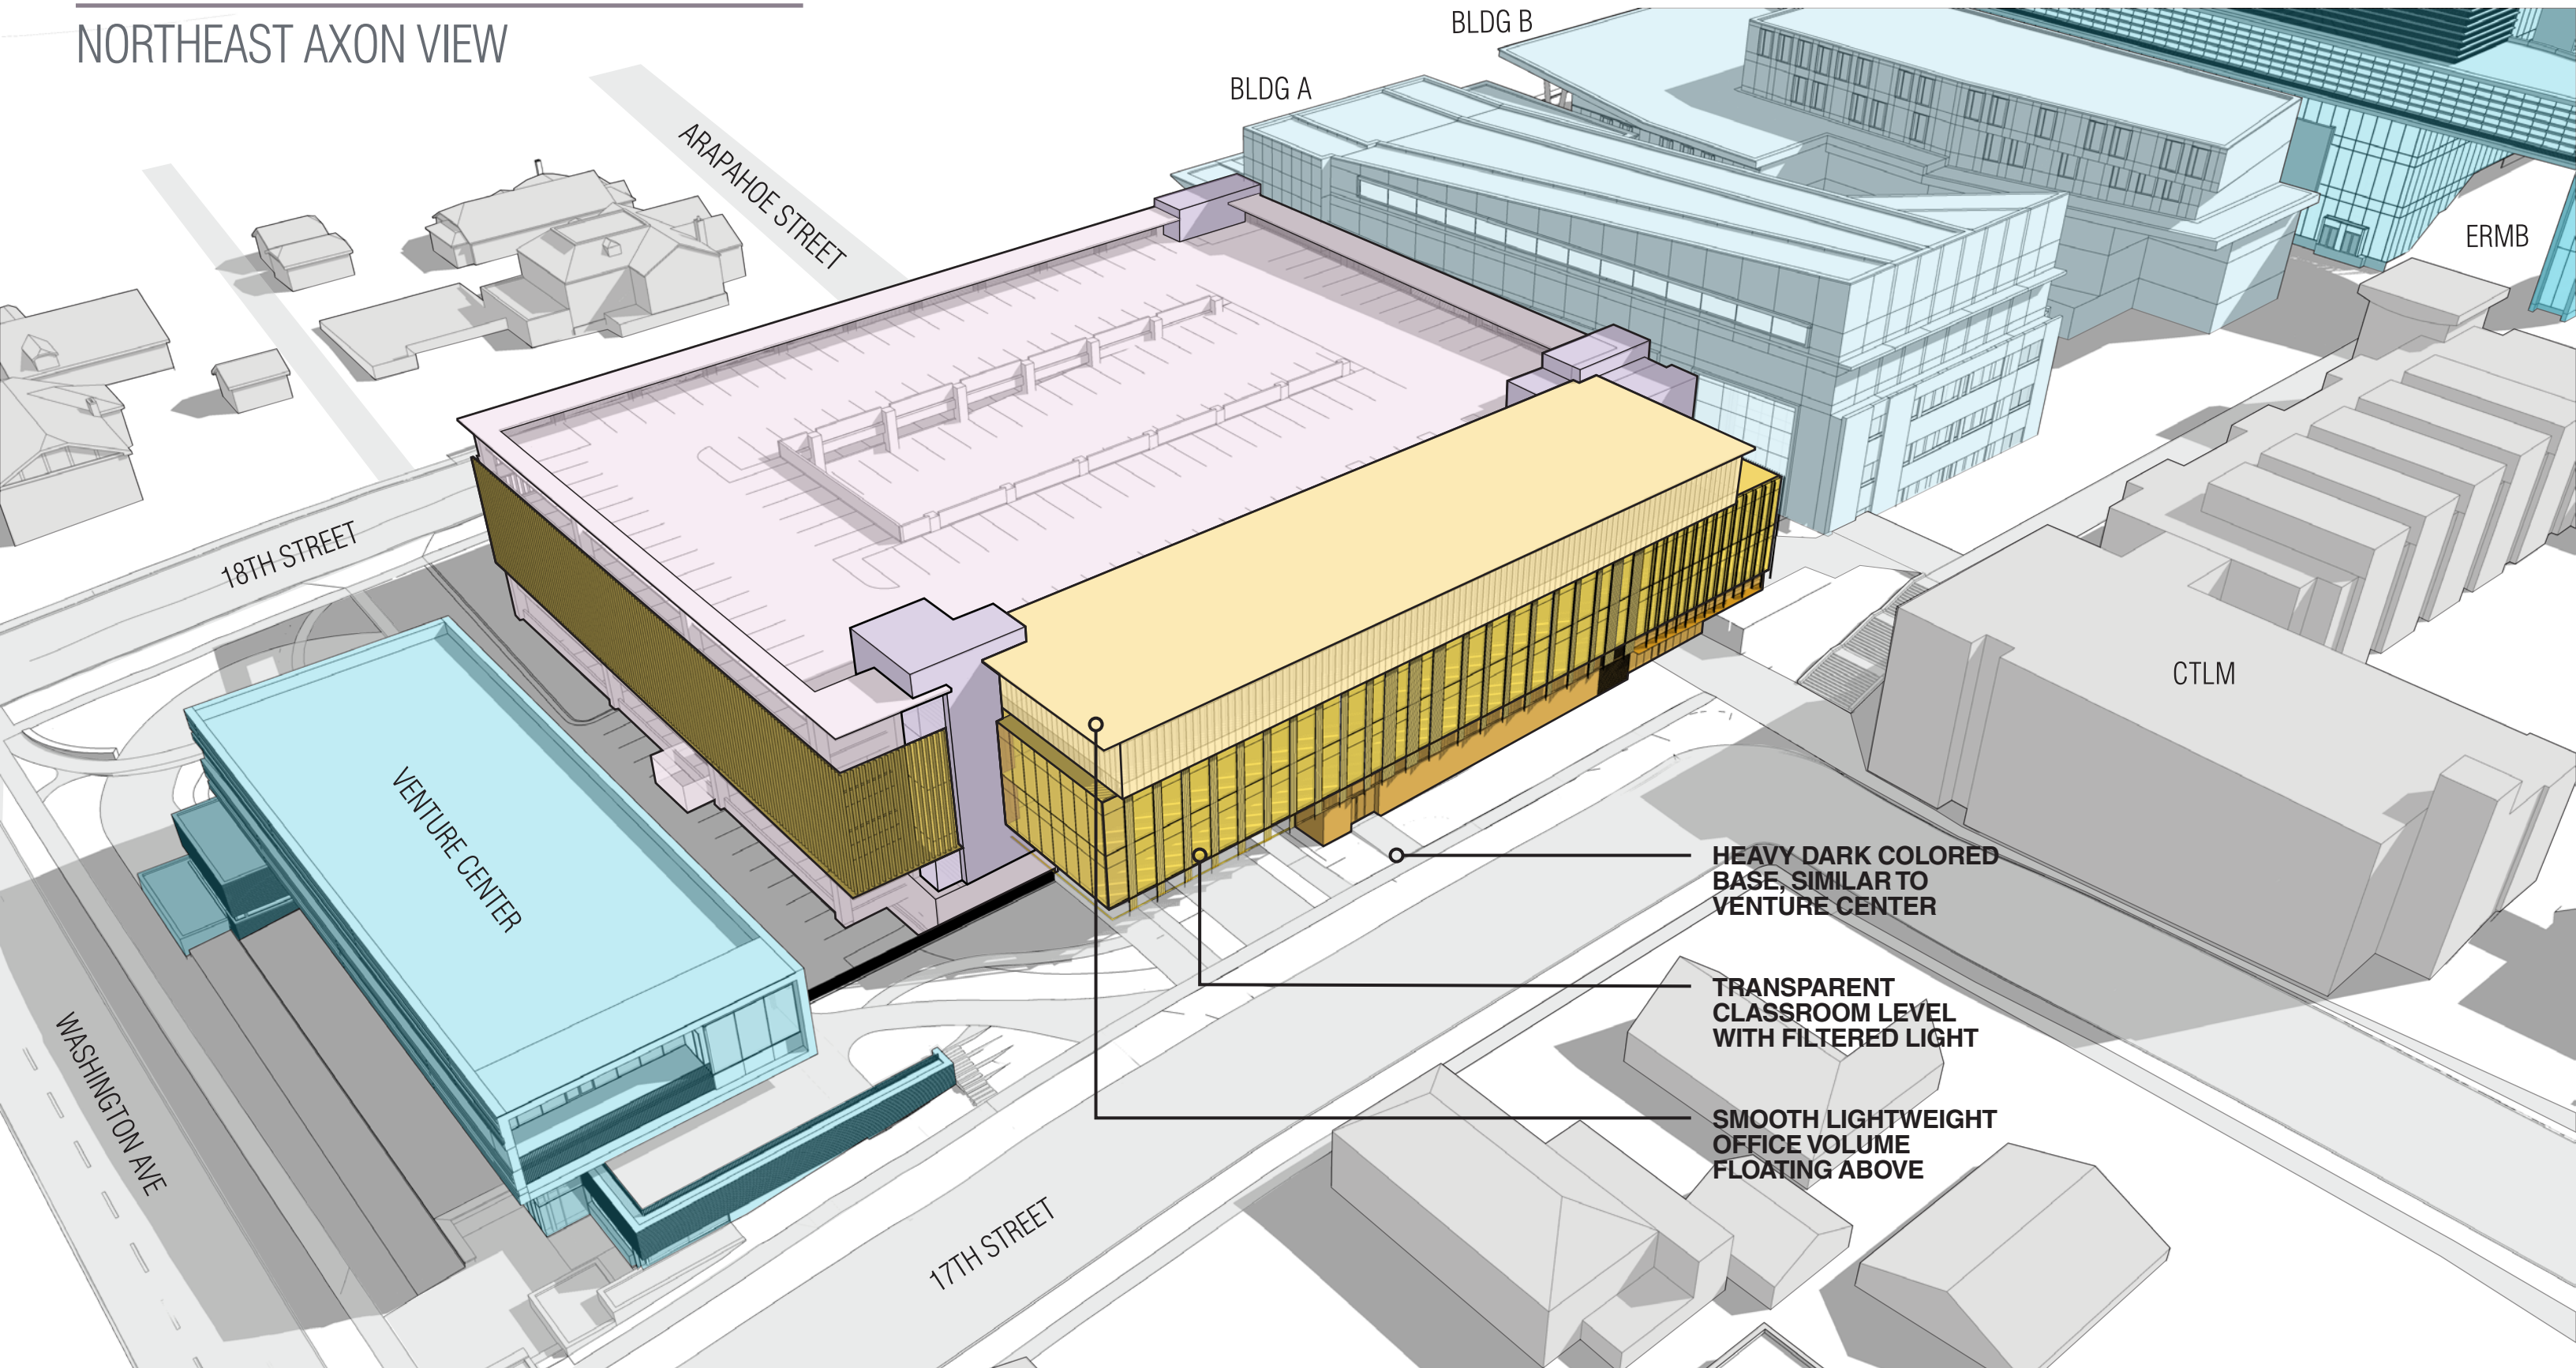

CLASSROOM BUILDING + GARAGE

EXTERIOR ELEVATIONS



NORTH ELEVATION

CLASSROOM BUILDING + GARAGE


EXTERIOR ELEVATIONS



SOUTH ELEVATION

CLASSROOM BUILDING + GARAGE

EXTERIOR DESIGN DIRECTION - NORTHEAST VIEW

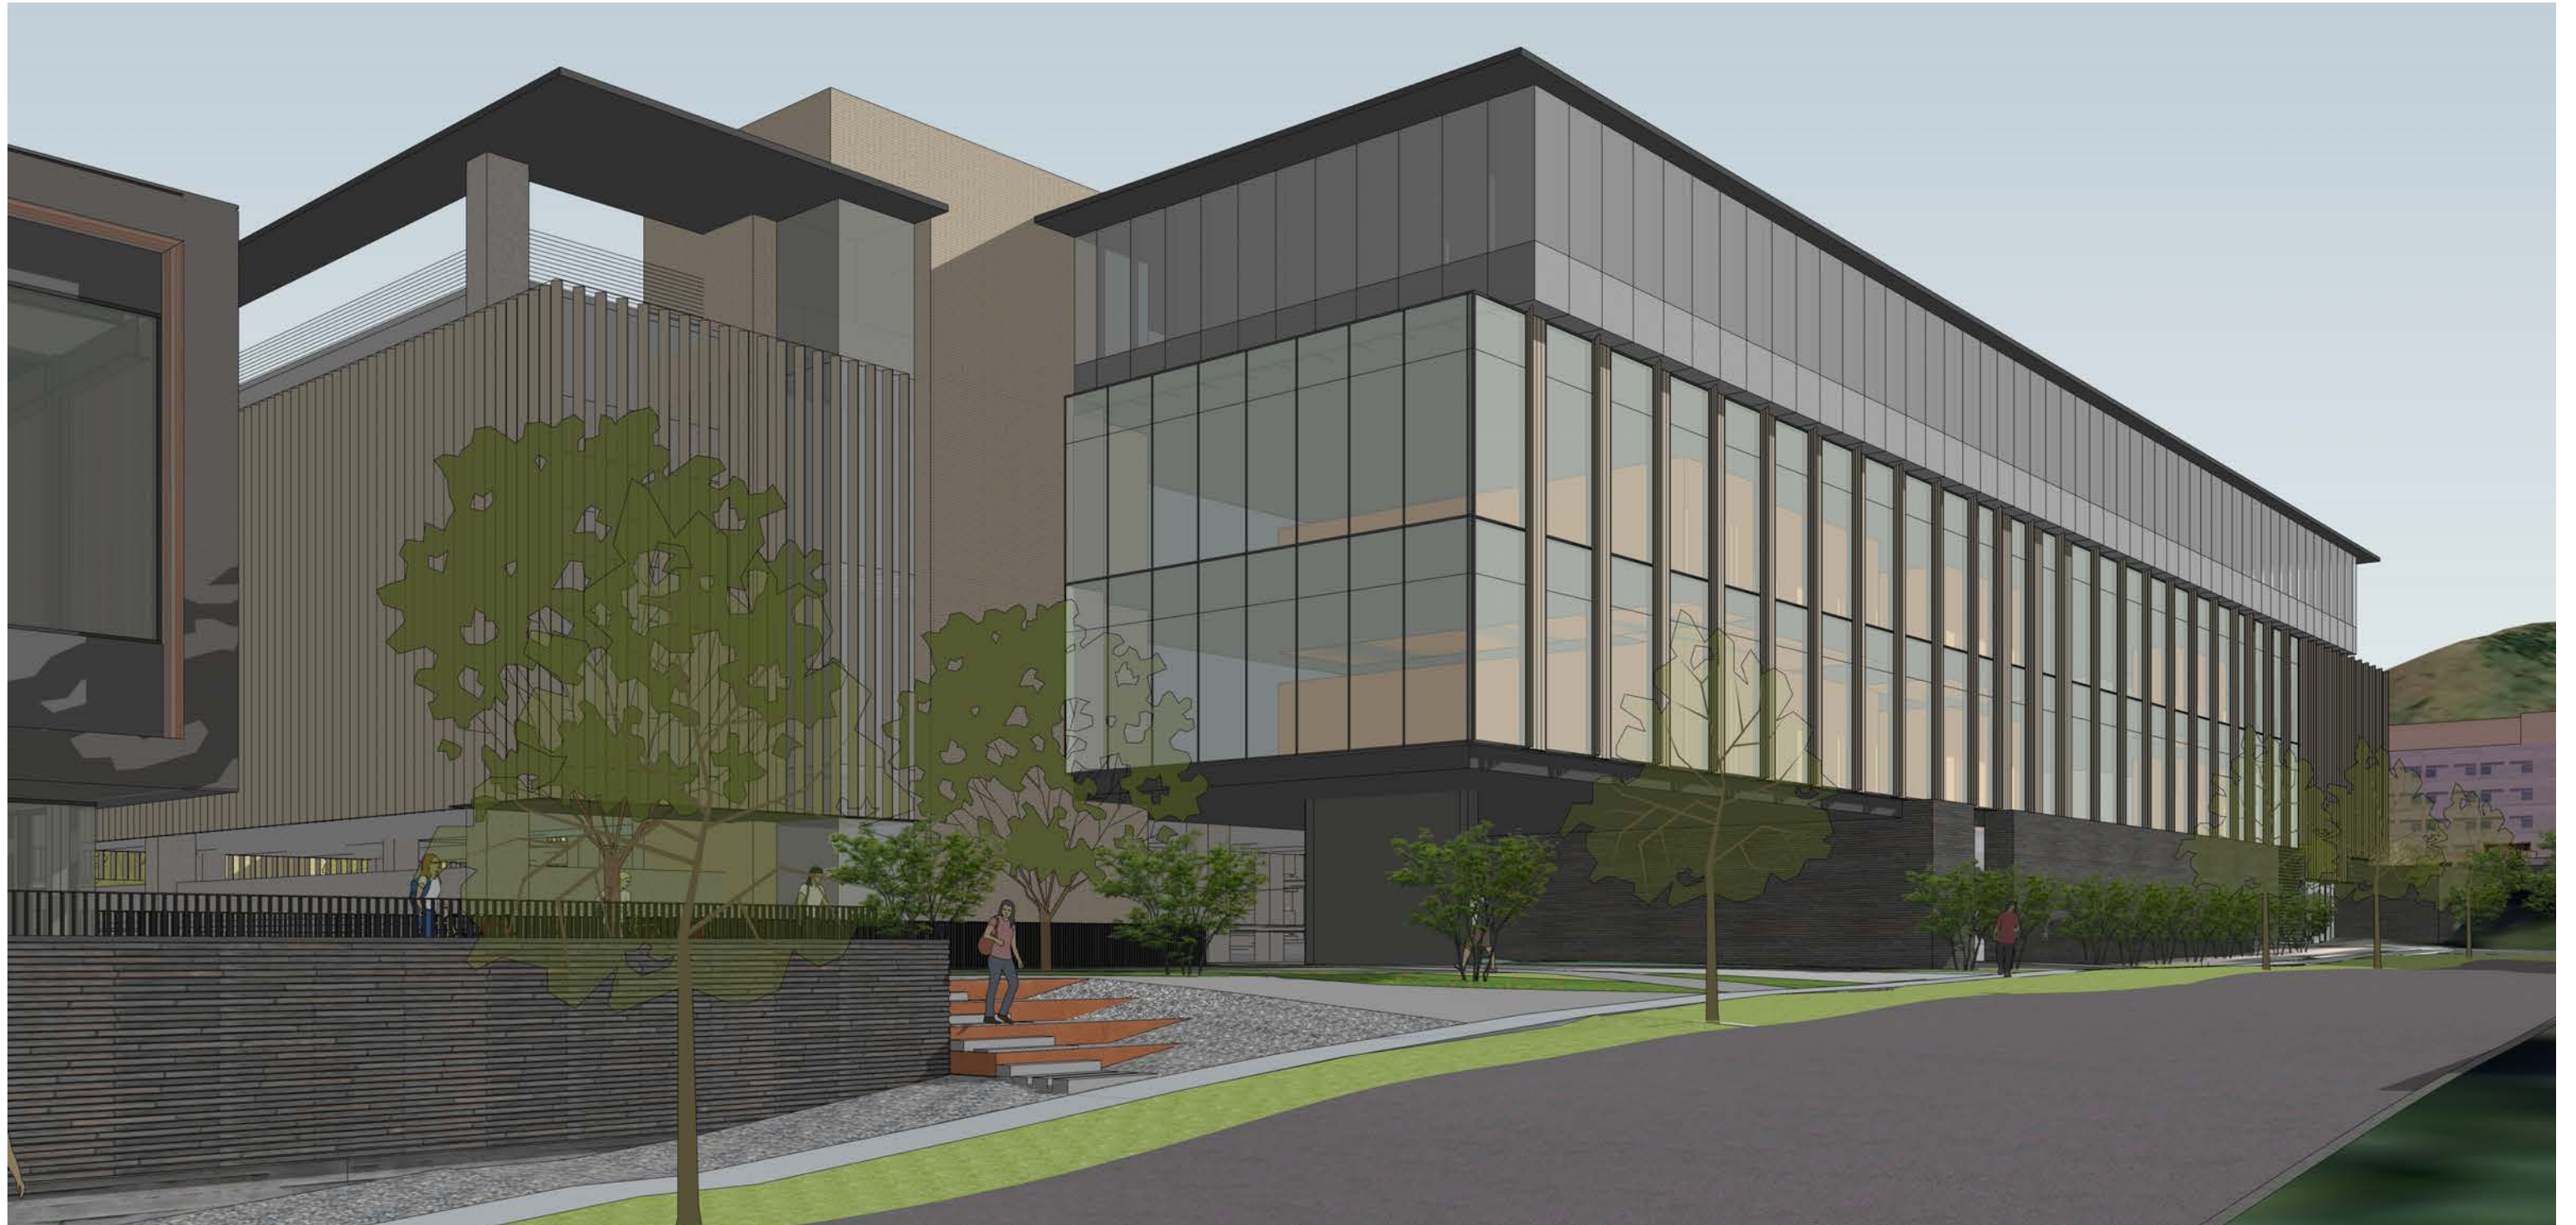

CLASSROOM BUILDING + GARAGE


EXTERIOR DESIGN DIRECTION - NORTHWEST VIEW



CLASSROOM BUILDING + GARAGE

EXTERIOR DESIGN DIRECTION - SOUTHWEST VIEW



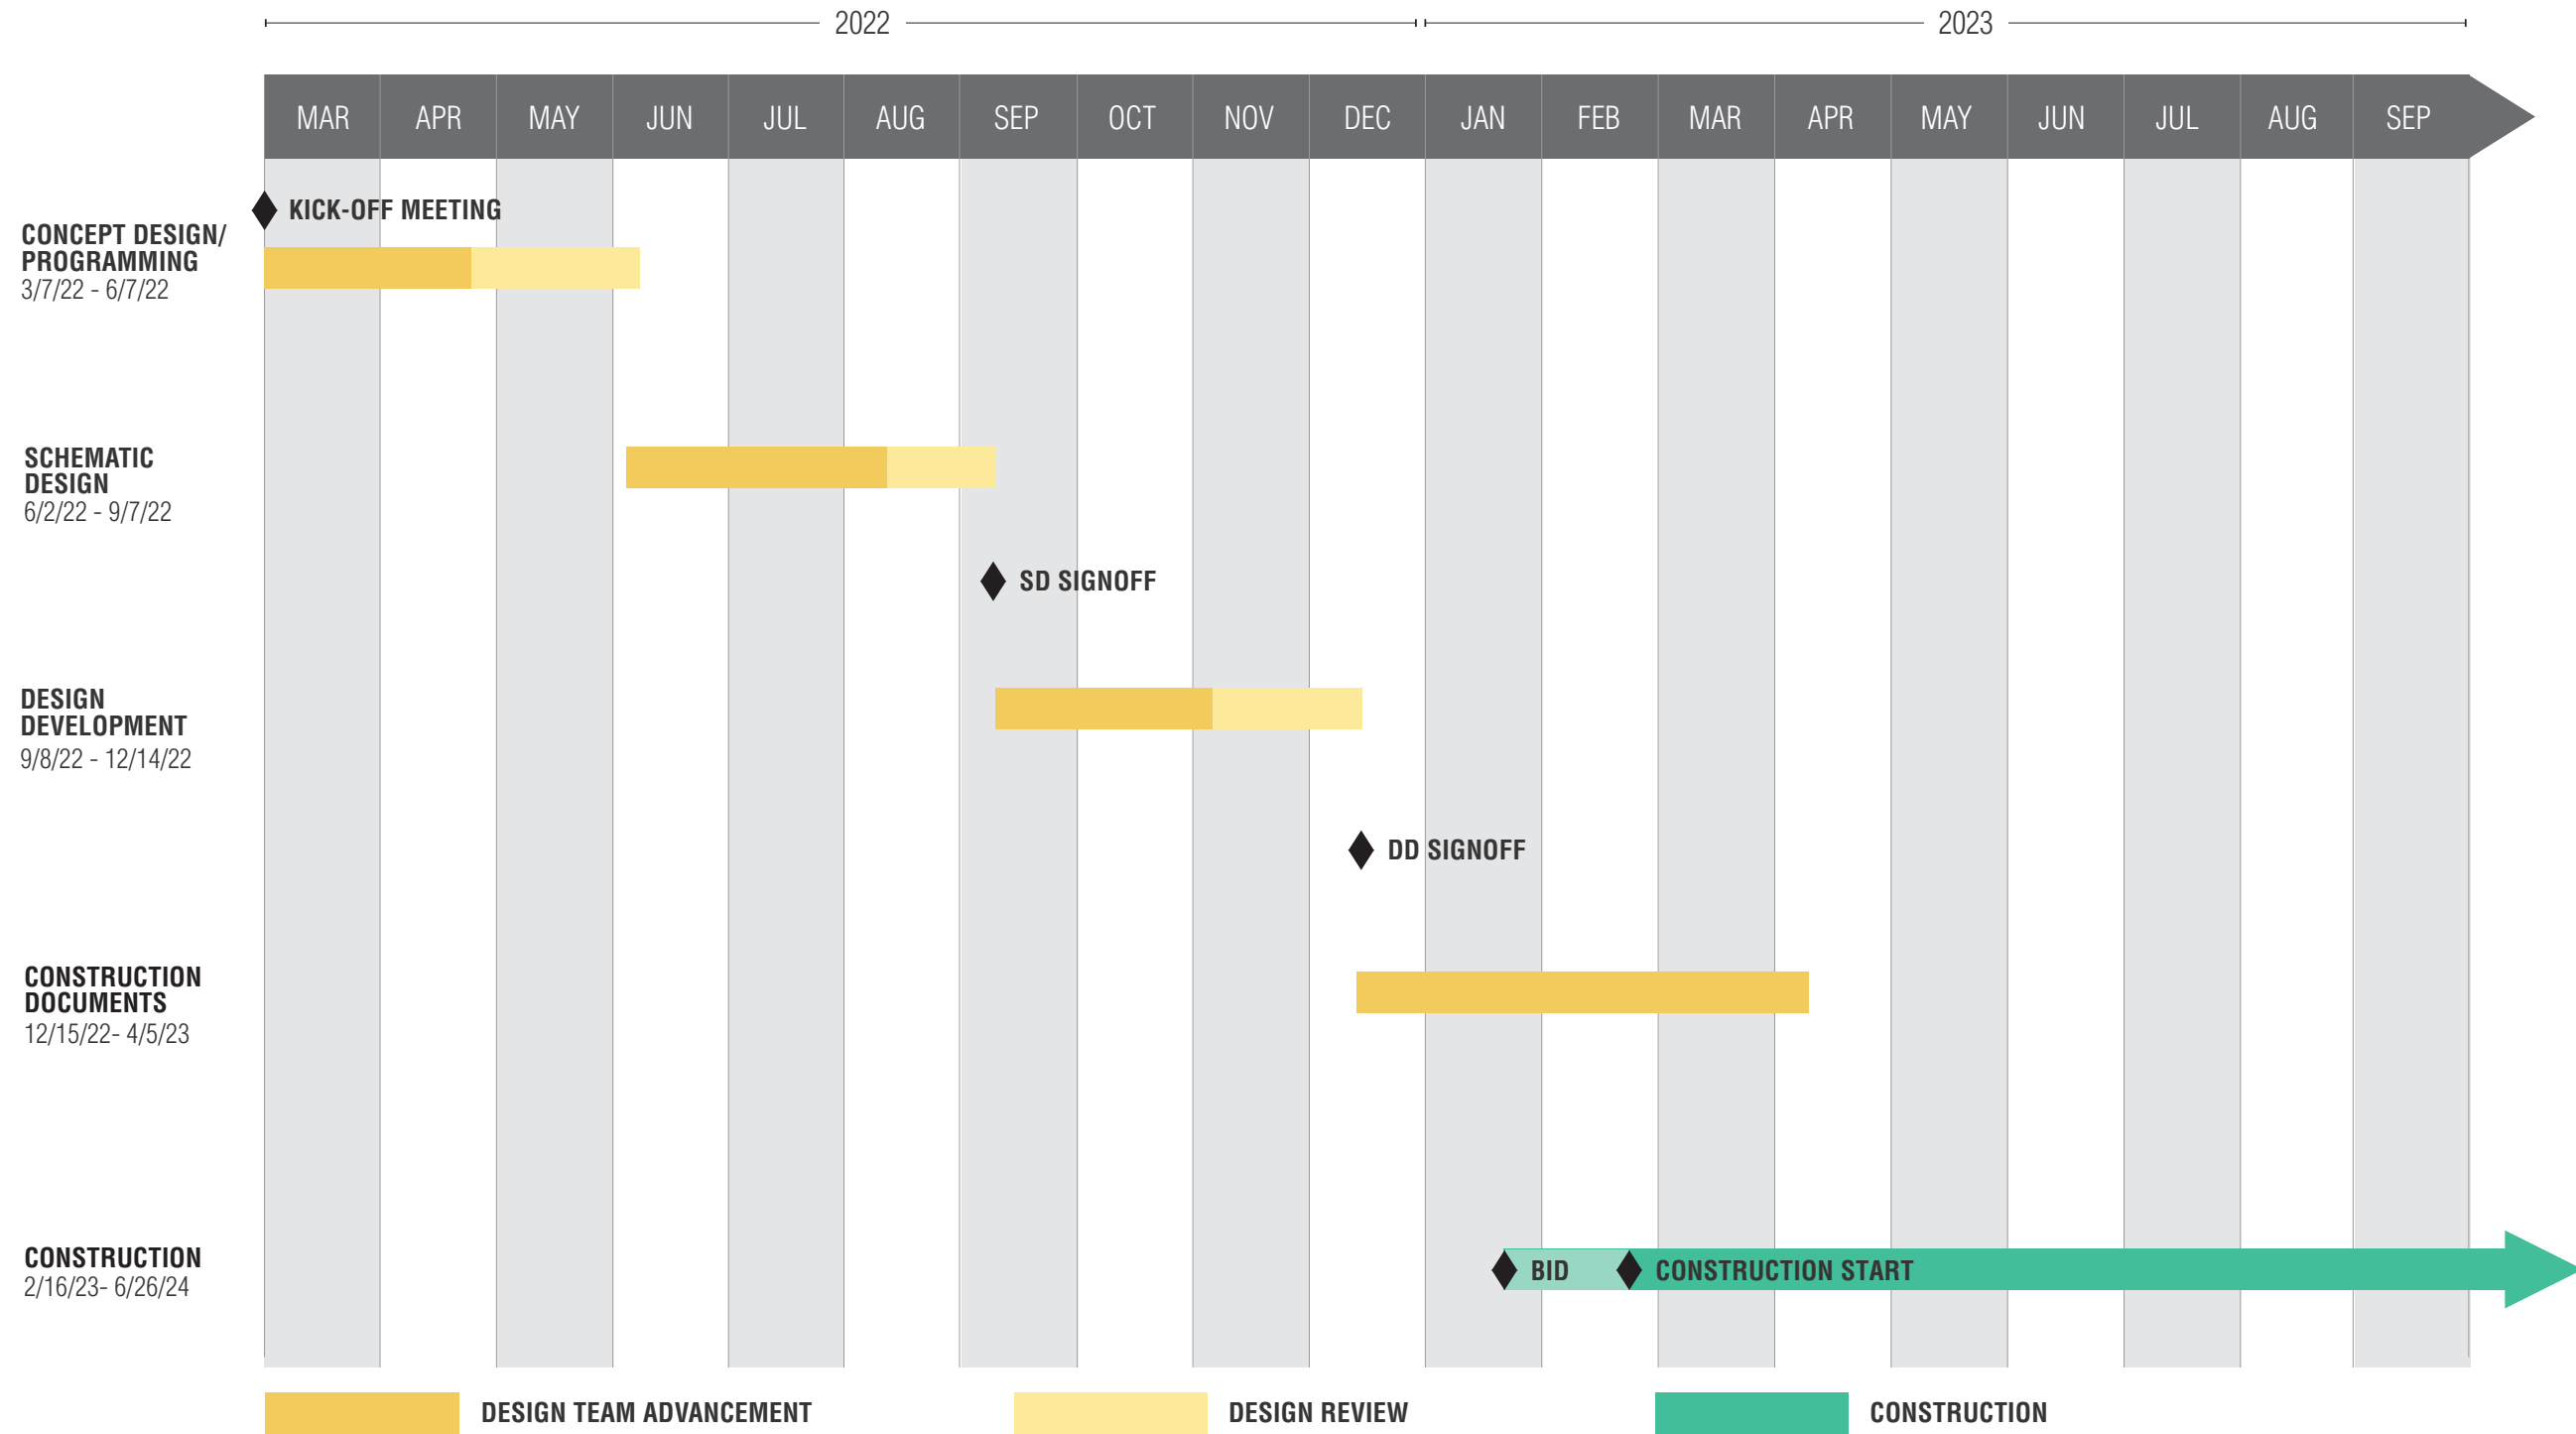

An aerial photograph of a city, showing a dense grid of buildings, streets, and green spaces. The image is in grayscale, with a semi-transparent red overlay. The word "QUESTIONS?" is written in a bold, red, sans-serif font in the center of the image.

QUESTIONS?